



Millimetres
0 10 100
DO NOT SCALE

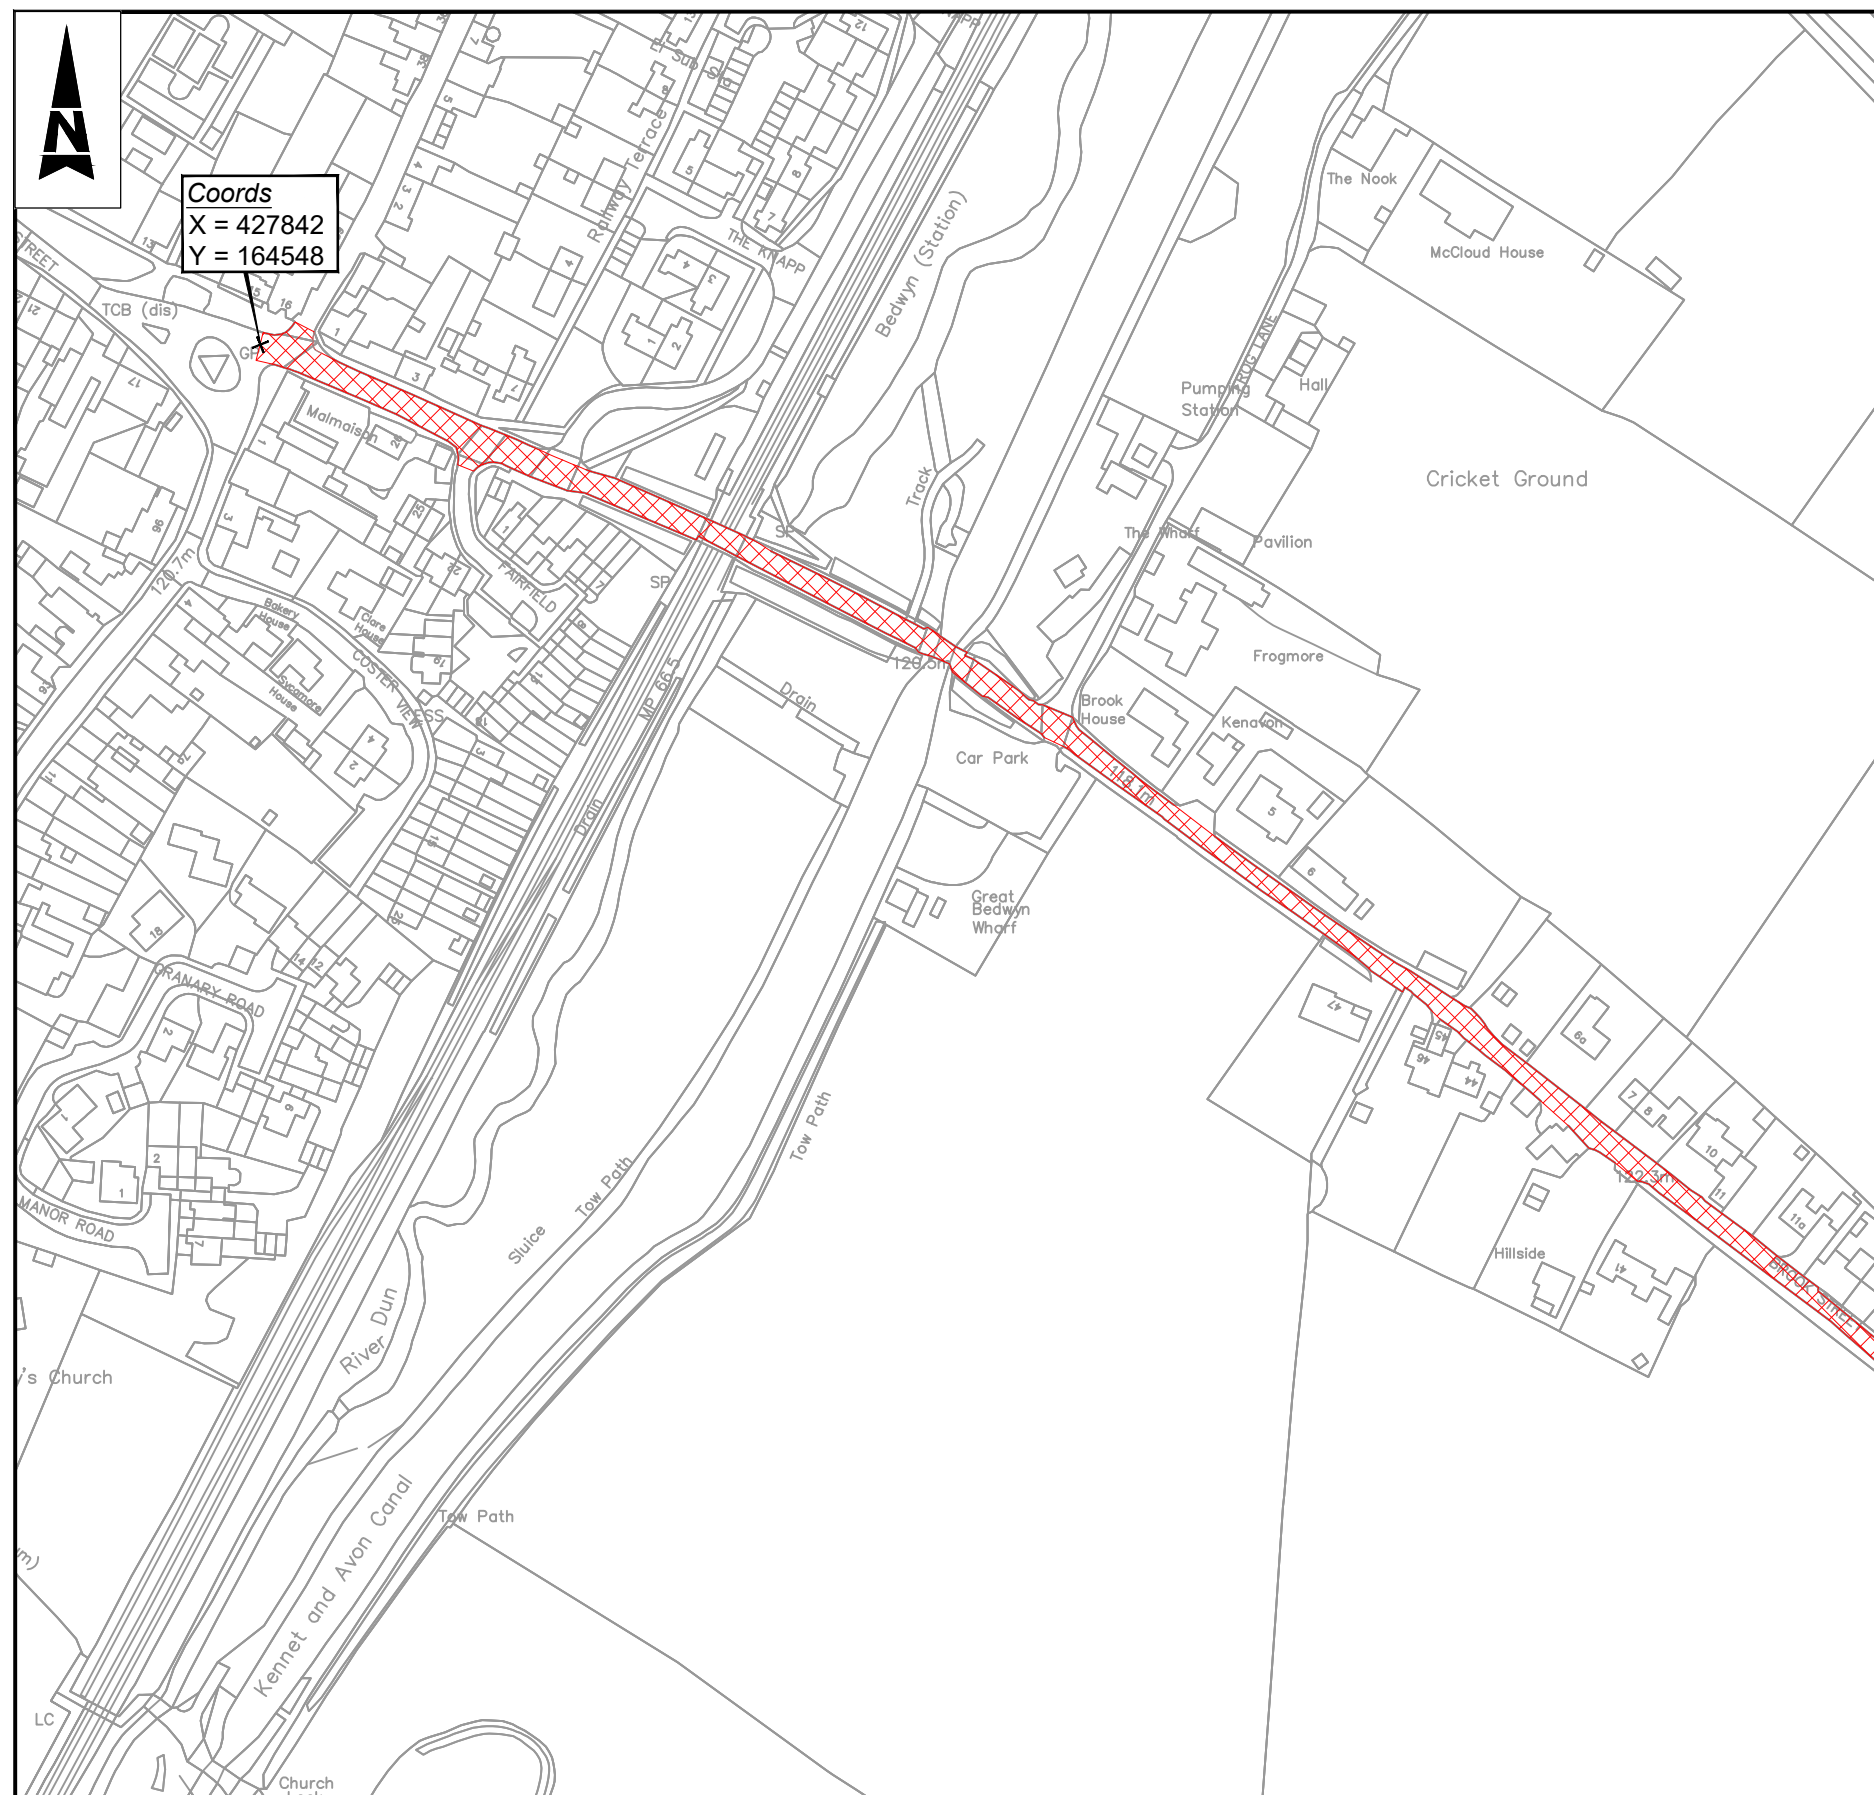

Coords
X = 427842
Y = 164548

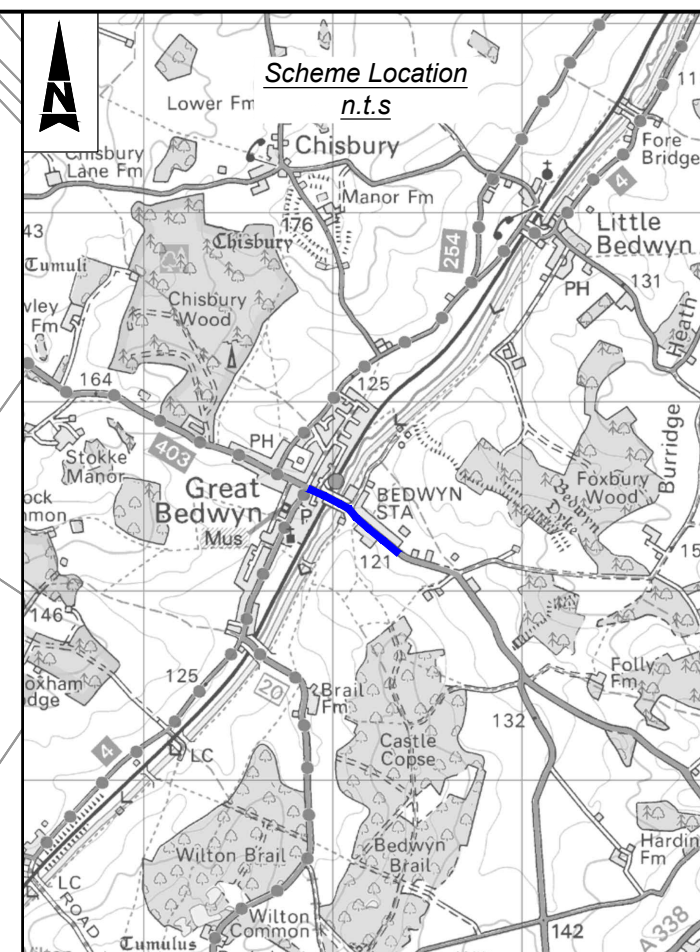

Coords
X = 428349
Y = 164223

Notes

- Limits of work are approximate and are to be agreed on site with the Engineer or Site Representative.
- Ch.0m is located 10.5m west of centre of junction with Farm Lane, heading east.

Key

- Site Extents
- Scheme Location

Client Finance Code: 53 17 97
Works Order No: TBC
Postal Area: SN8

USRN: 18500263
Grid Ref: 427842, 164548 to 428349, 164223
What3Words: //foresight.exhale.bids to //squirts.weekends.emerge
Philips Street Atlas: Page 176 B3 to C3
Road Speed Limit: 20mph, 30mph & 40mph

SAFETY, HEALTH AND ENVIRONMENTAL INFORMATION

In addition to the hazards/risks normally associated with the types of work detailed on this drawing, note the following significant residual risks (Reference shall also be made to the design hazard log).

Construction (Enter "None" if applicable)
Maintenance / Cleaning (Enter "None" if applicable)
Use (Enter "None" if applicable)
Decommissioning / Demolition (Enter "None" if applicable)

THIS MAP IS REPRODUCED FROM ORDNANCE SURVEY MATERIAL WITH THE PERMISSION OF ORDNANCE SURVEY ON BEHALF OF THE CONTROLLER OF HIS MAJESTY'S STATIONERY OFFICE. © CROWN COPYRIGHT. UNAUTHORISED REPRODUCTION INFRINGES CROWN COPYRIGHT AND MAY LEAD TO PROSECUTION OR CIVIL PROCEEDINGS.
100049050, 2024

Description	Status	Revision	Drawn	Checked	Reviewed	Authorised	Issue Date
First Issue	A1	C01	GC	JH	JM	JM	31/10/24
Extents amended	A1	C02	GC	SA	HS	JH	10/02/25

Drawing Suitability		Status	Project Title
AUTHORISED & ACCEPTED		A1	Major Maintenance 2024/2025 Surface Only 2024/2025
 County Gate, County Way, Trowbridge, Wiltshire BA14 7FJ Tel: +44 (0)1225 730360 www.atkinsrealis.com		Drawing Title S00712 BROOK STREET & JOCKEY GREEN, GREAT BEDWYN SITE EXTENTS & LOCATION PLAN	
		Drawing Number Project WCTHCC - ATK - HGN - 2425S00712 - DR - CH - 00001	
Client		Location	
Original Size: A3 Scale: NTS Project Ref: 5221855 Sheet: 1 of 1 Rev: C02		I Originator I Volume I Type I Role I Number	